



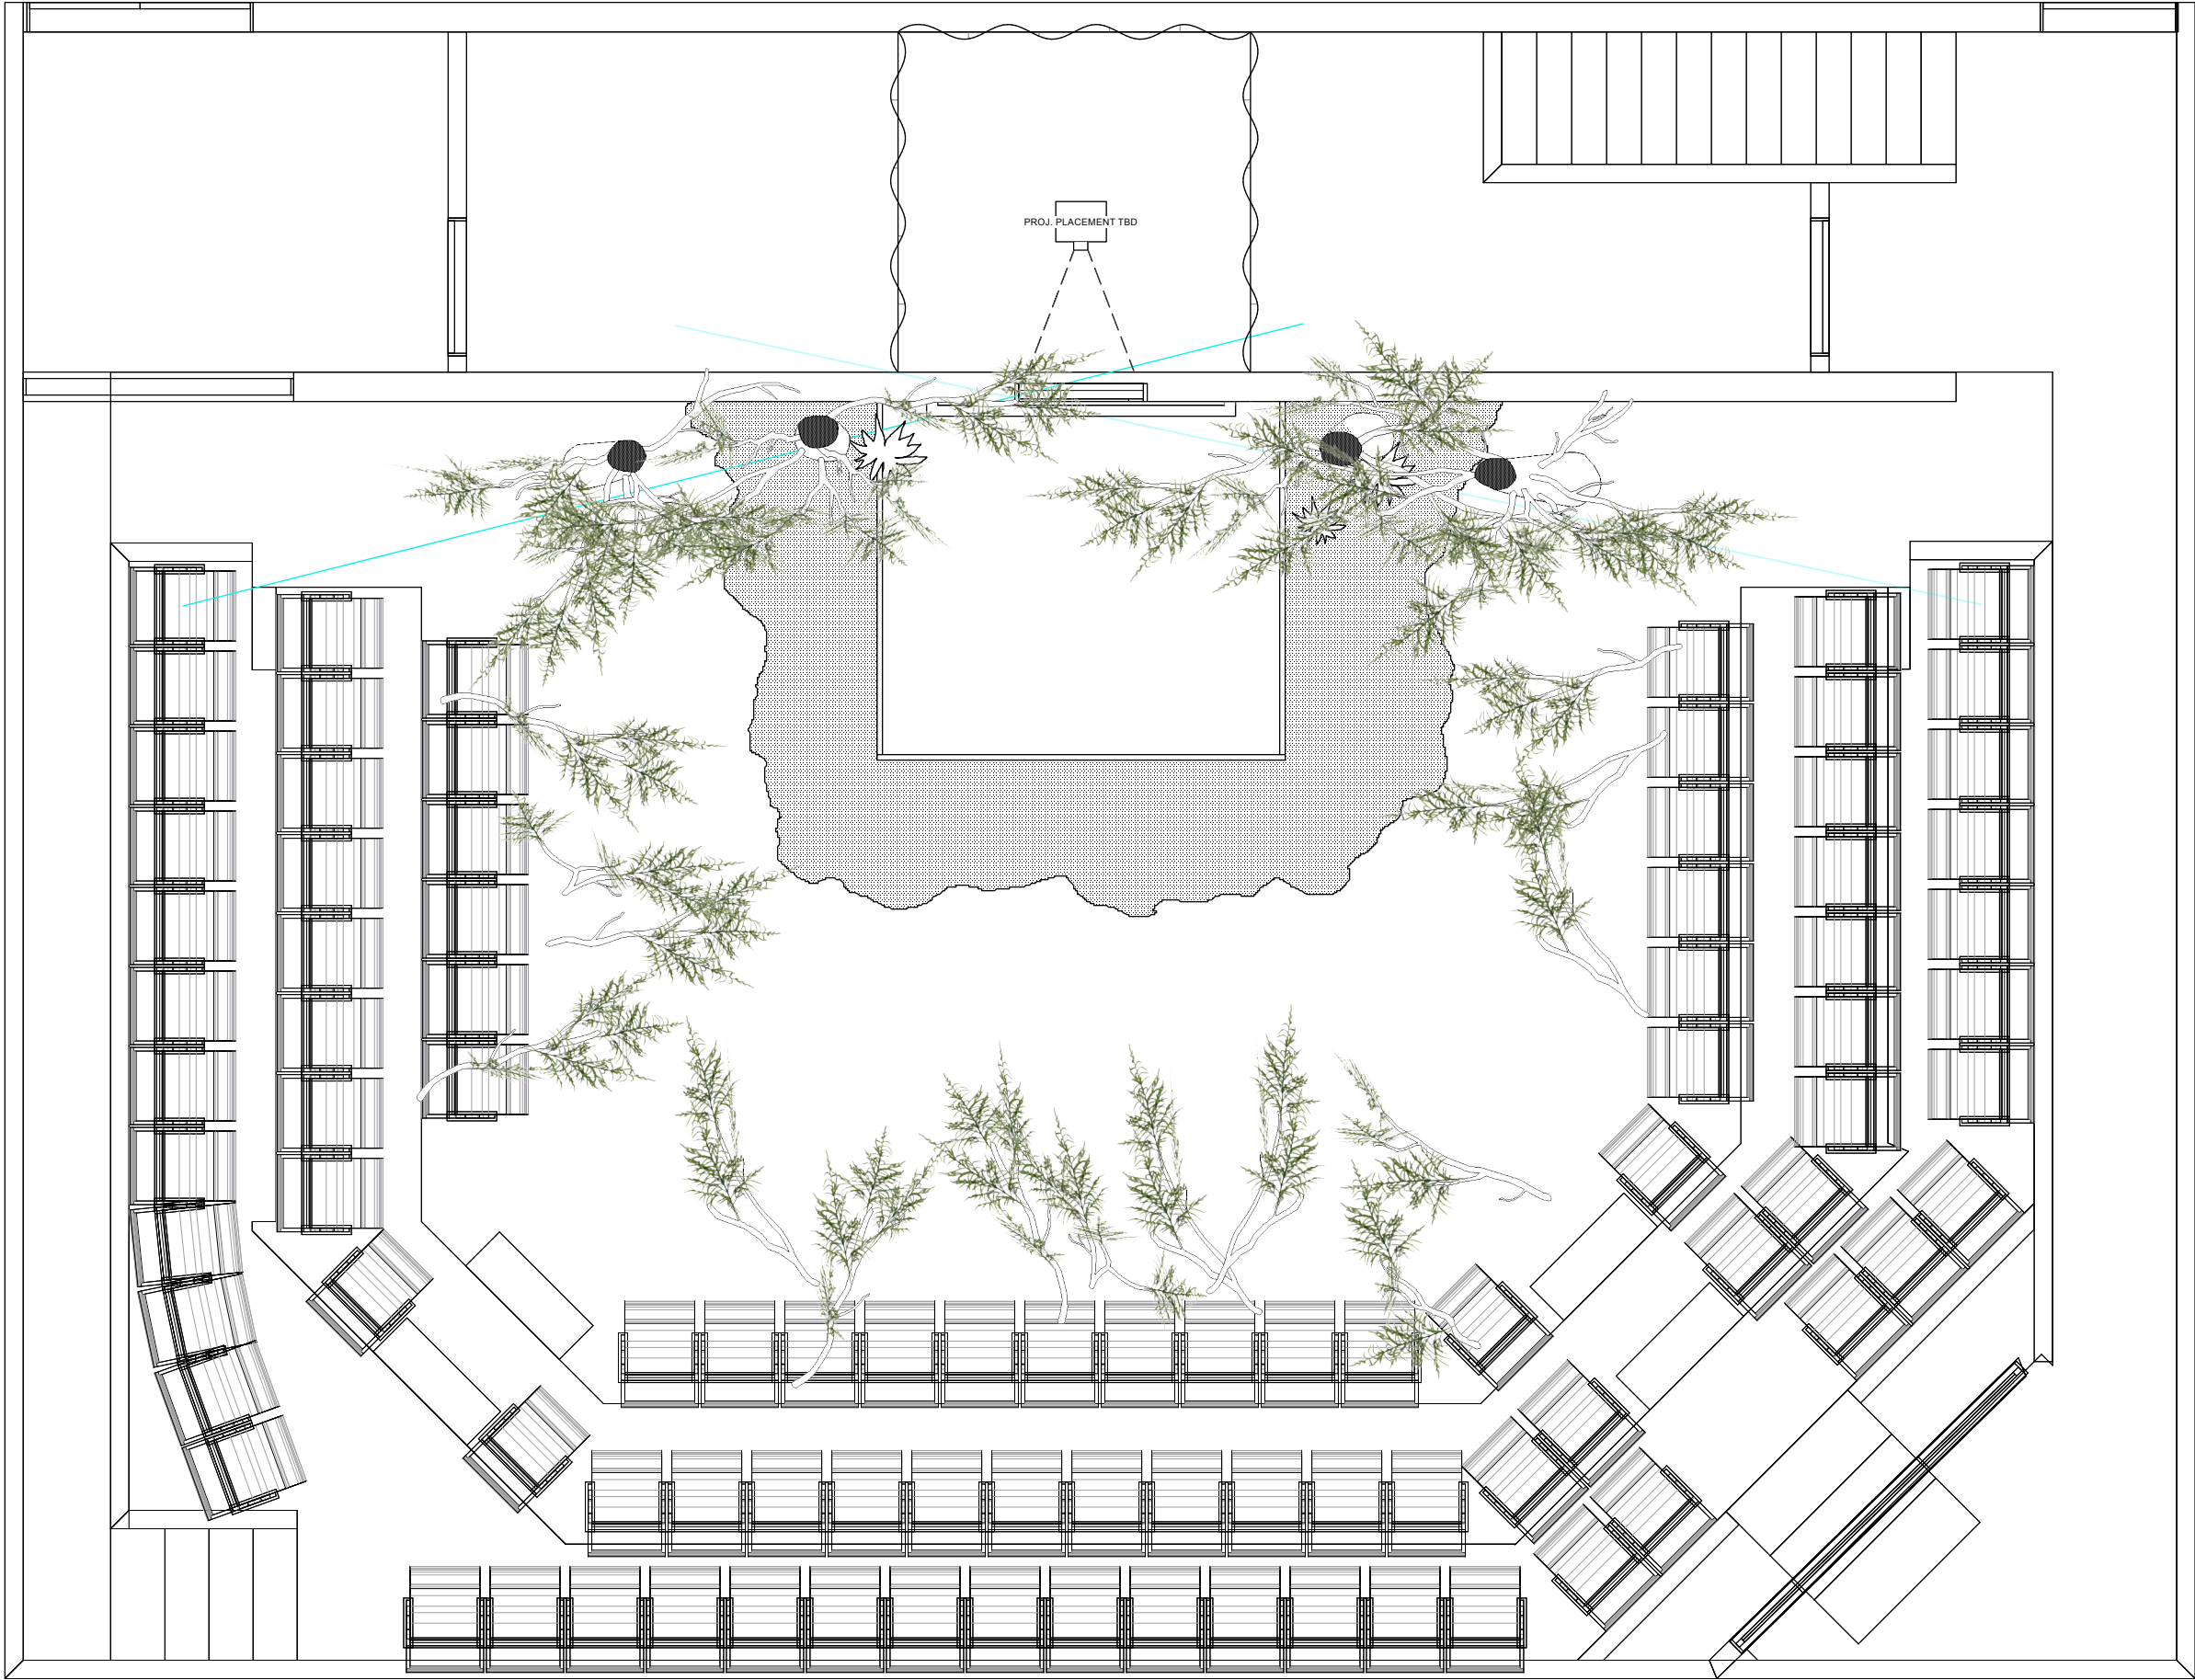


Production Director: OLIVIA MATHEWS Set/Drawn by: ALEX MEYER Lights: ANNABEL CANTOR Sound: PHIL JOHNSON Projections: AKITORA ISHII TD:		Revisions: #Description APRELIM PKG Date 3.24.25		PRECIPICE THIRD RAIL REPERTORY THEATRE	
				VENUE: CoHo Theatre	
				PLAN	
				DATE: 3.24.25	
				Scale: AS NOTED	
				Plate: 1 Of: 8	

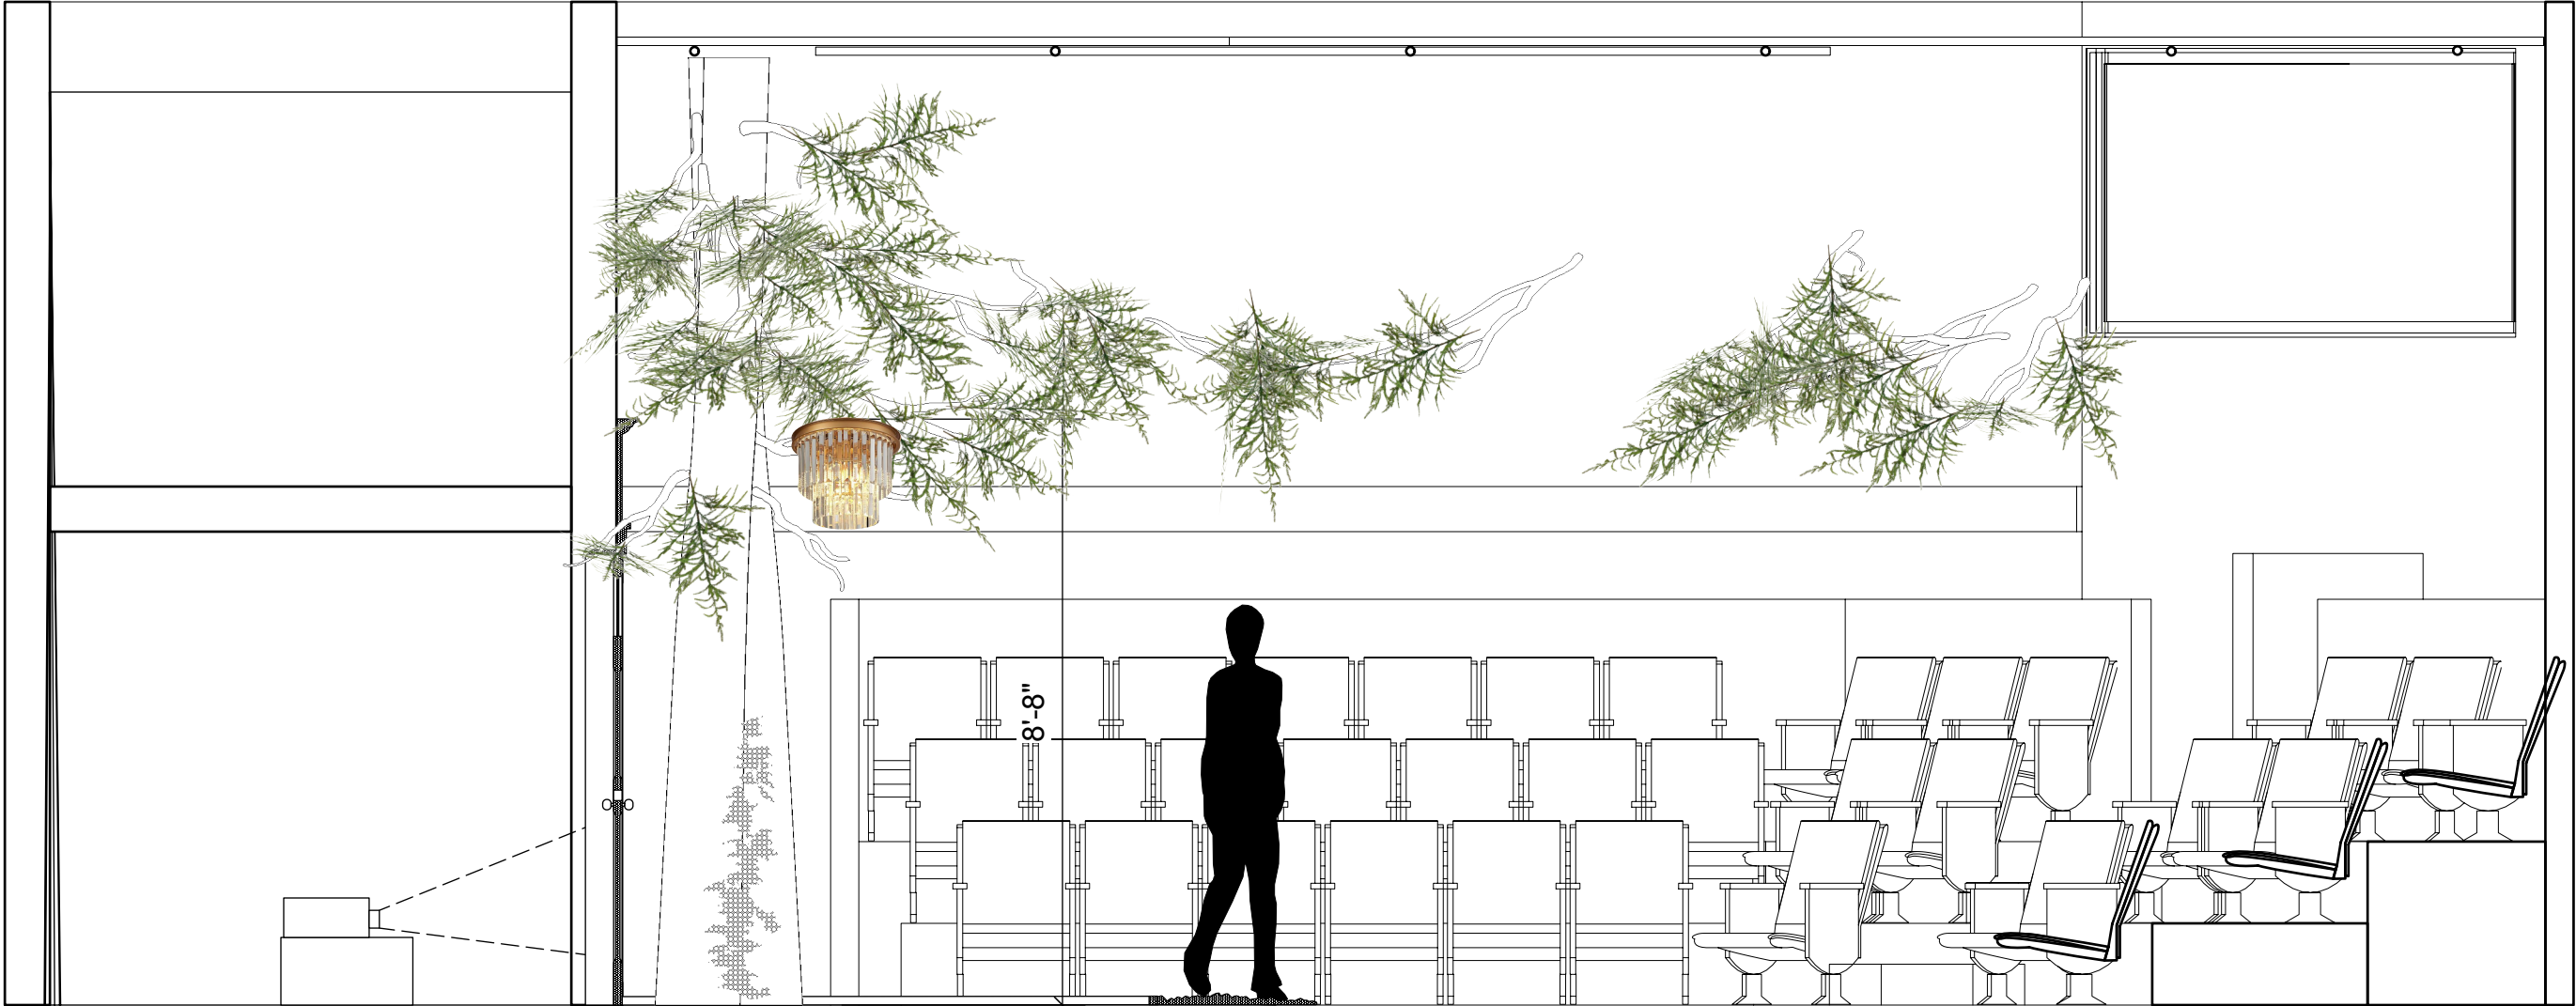


1 SL SECTION
Scale: 3/8" = 1'-0"


Production		Revisions: # Description A PRELIM PKG Date 3.24.25	PRECIPICE	
			THIRD RAIL REPERTORY THEATRE	
			VENUE: CoHo Theatre	
			SECTION	
			DATE: 3.24.25	
Director: OLIVIA MATHEWS		Scale: AS NOTED		Plate: 2 Of: 8
Set/Drawn by: ALEX MEYER				
Lights: ANNABEL CANTOR				
Sound: PHIL JOHNSON				
Projections: AKITORA ISHII				
TD:				

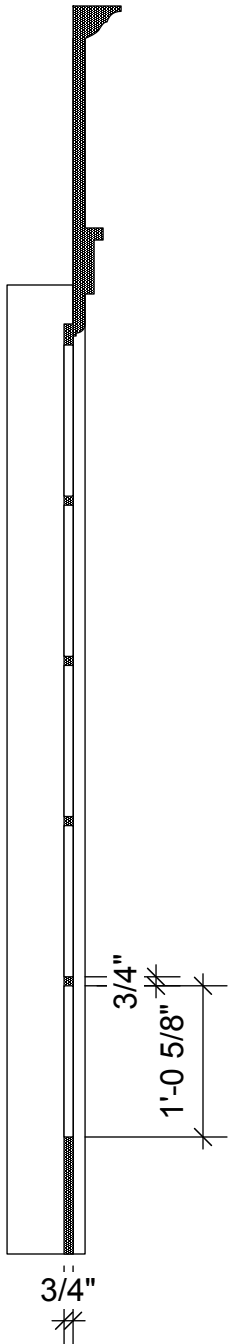

3 SIDELITE SECTION
Scale: 3/4" = 1'-0"

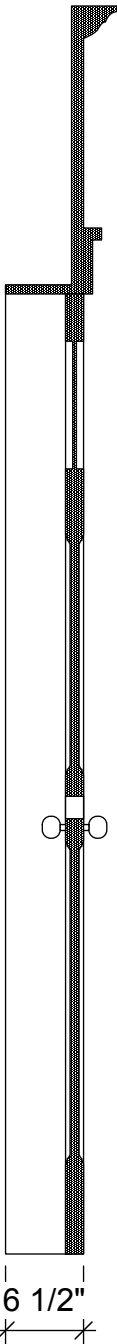

2 DOOR SECTION
Scale: 3/4" = 1'-0"

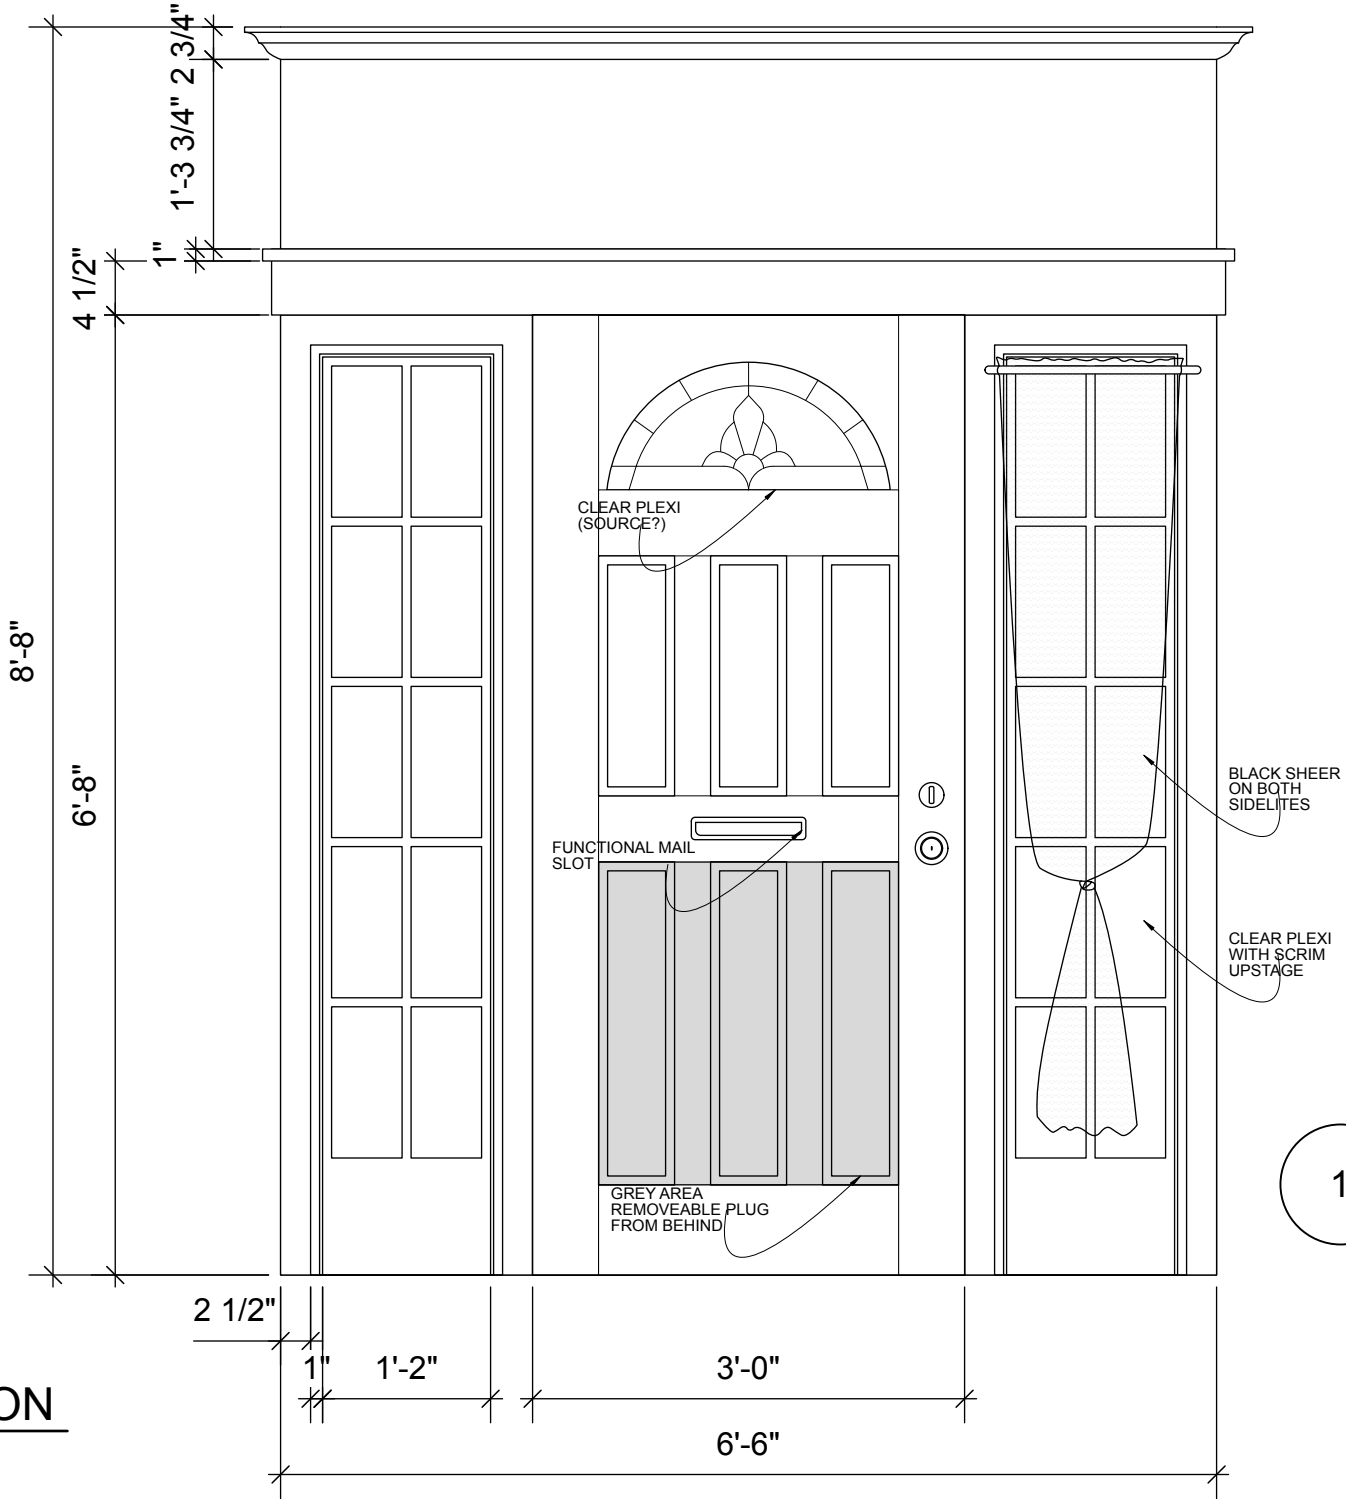

Revisions: <table><tr><th>#</th><th>Description</th><th>Date</th></tr><tr><td>A</td><td>PRELIM PKG</td><td>3.24.25</td></tr></table>		#	Description	Date	A	PRELIM PKG	3.24.25	Production Director: OLIVIA MATHEWS Set/Drawn by: ALEX MEYER Lights: ANNABEL CANTOR Sound: PHIL JOHNSON Projections: AKITORA ISHII TD:	
		#	Description	Date					
		A	PRELIM PKG	3.24.25					
		PRECIPICE THIRD RAIL REPERTORY THEATRE							
		VENUE: CoHo Theatre							
		DOOR UNIT							
		DATE: 3.24.25							
Scale: AS NOTED									
Plate: 3 Of: 8									



△

TREES A/B
Scale: 3/8" = 1'-0"

Scale: $\frac{3}{8}" = 1'-0"$

Plate: 4 Of: 8	Scale: AS NOTED	DATE: 3.24.25	PRECIPICE THIRD RAIL REPERTORY THEATRE VENUE: CoHo Theatre TREES A/B	Revisions:		Date 3.24.25	Production
				#	Description		
				A	PRELIM PKG		
				Director: OLIVIA MATTHEWS			
				Set/Drawn by: ALEX MEYER			
				Lights: ANNABEL CANTOR			
				Sound: PHIL JOHNSON			
				Projections: AKITORA ISHII			
				TD:			

THIRD RAIL REPERTORY THEATRE

VENUE: CoHo Theatre

TRESS A/B

Production

Director: OLIVIA MATHEWS

Set/Drawn by: ALEX MEYER

Lights: ANNABEL CANTOR

Sound: PHIL JOHNSON

Projections: AKITORA ISHII

T.D.:

Revisions:

#

Description

A PRELIM PKG

Date _____

3.24.25

DATE: 3.24.25

Scale: AS NOTED

Plate:

4

Of: 8



1 TREES C/D
Scale: 3/8" = 1'-0"

Plate: 5

Of: 8

PRECIPICE
THIRD RAIL REPERTORY THEATRE

VENUE: CoHo Theatre

TREES C/D

DATE: 3.24.25

Scale: AS NOTED


Revisions:

#	Description
A	PRELIM PKG

Date
3.24.25

Production

Director: OLIVIA MATHEWS
Set/Drawn by: ALEX MEYER
Lights: ANNABEL CANTOR
Sound: PHIL JOHNSON
Projections: AKITORA ISHII
TD:

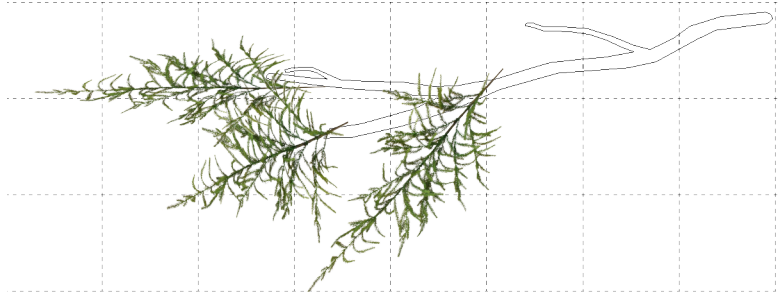

1

BRANCH (X15)
Scale: 1/2" = 1'-0"

- BRANCHES MAY BE SOURCED OR CONSTRUCTED (15 SUSPENDED IN ADDITION TO ONES ON TREES A-D)
- PORTLAND CENTER STAGE HAS THESE EXACT BRANCHES/FRONDS, POSSIBLY WE CAN ASK NICELY ABOUT RENTING
- ALL BRANCHES HAVE DOUGLASS FIR PINE FRONDS
- BARK ON TREES TO LOOK REALISTIC, SEE REFERENCE




BARK REFERENCE (MIGHT CHANGE TO BE SIMPLIFIED)



FERN (X3)

Production		Director: OLIVIA MATHEWS
		Set/Drawn by: ALEX MEYER
		Lights: ANNABEL CANTOR
		Sound: PHIL JOHNSON
		Projections: AKITORA ISHII
		TD:
Revisions:	Date	3.24.25
	Description	
#		
A	PRELIM PKG	
PRECIPICE THIRD RAIL REPERTORY THEATRE		
		VENUE: CoHo Theatre
		BRANCHES/REFERENCE
DATE: 3.24.25		
Scale: AS NOTED		
Plate: 6		
Of: 8		

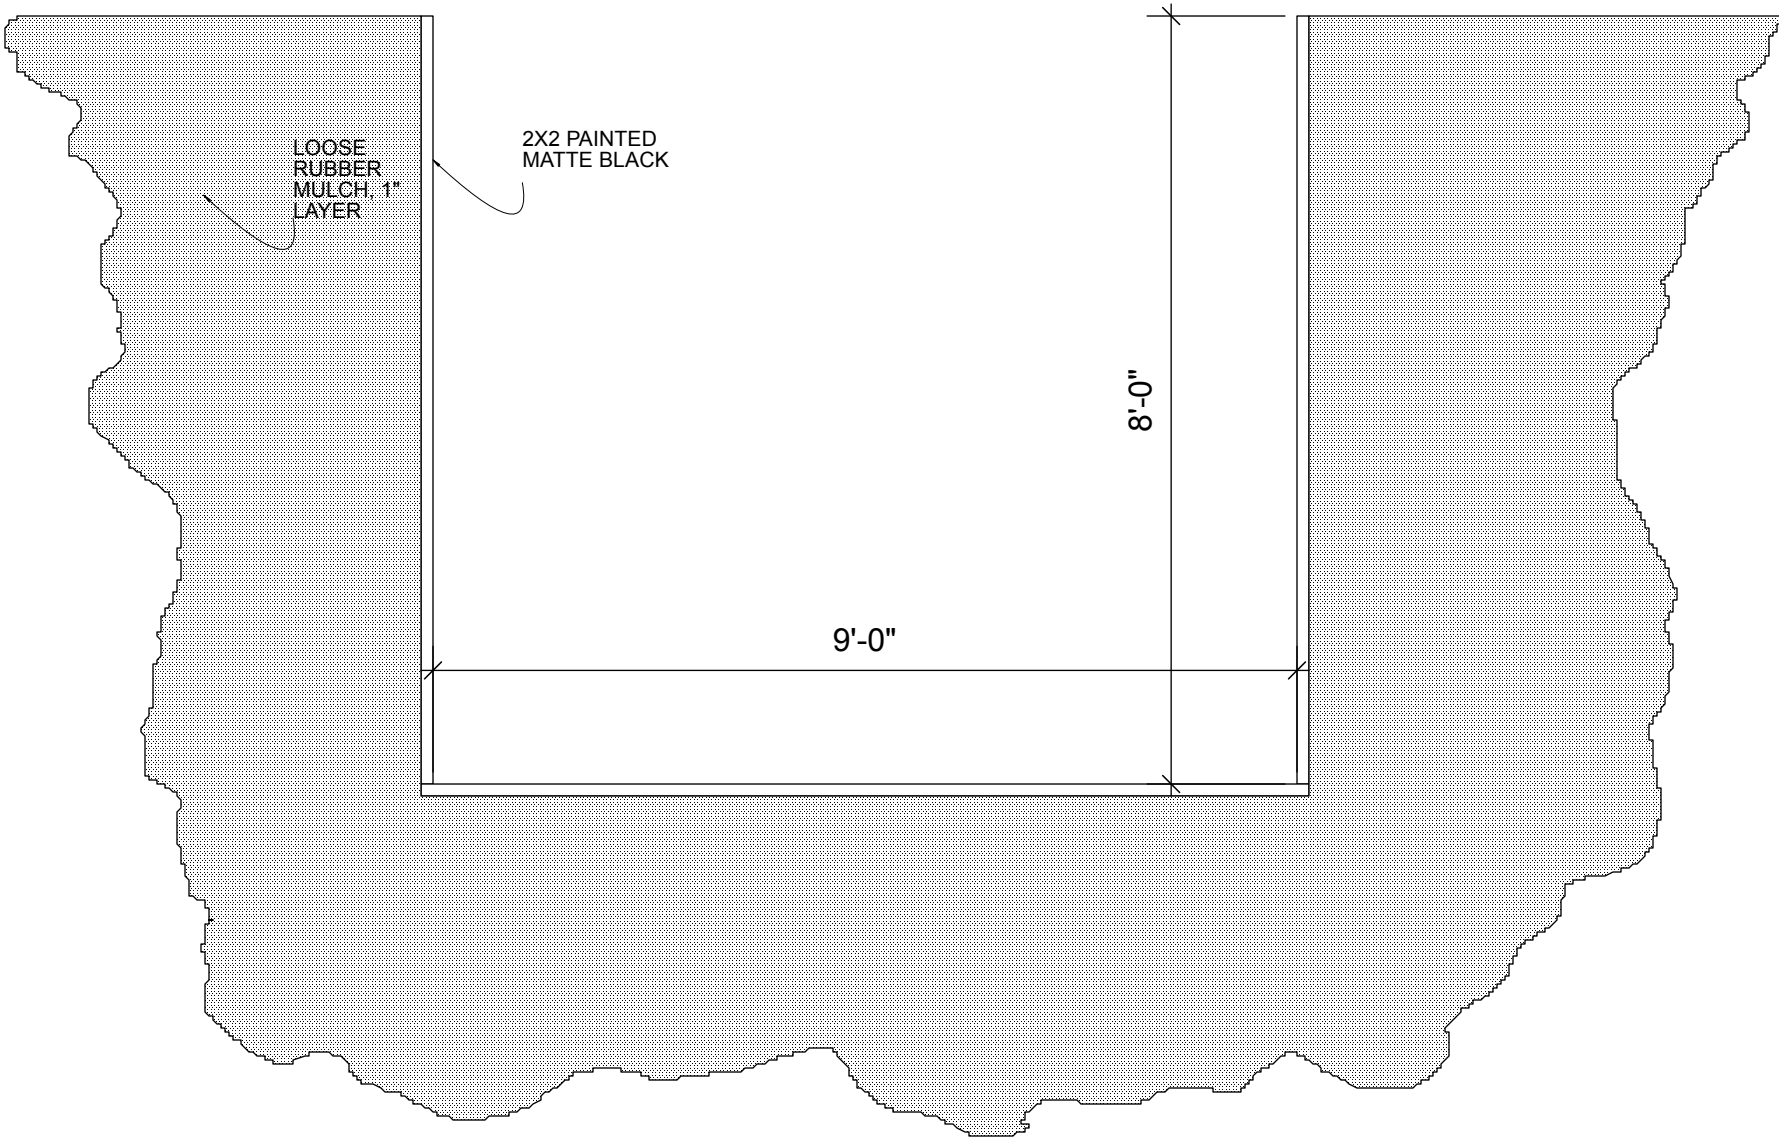

1 TRIM/MULCH
Scale: 1/2" = 1'-0"



<https://www.homedepot.com/p/Vigoro-2-ft-x-40-ft-Medium-Duty-Perforated-Raised-Garden-Bed-Fabrics-RGB02B40PF/322251434#overlay>

SCRIM REFERENCE



https://www.amazon.com/dp/B0CM5VYB6H/ref=sspa_dk_detail_6?pf_rd_p=8c2f9165-8e93-42a1-8313-73d3809141a2&pf_rd_r=7FH2FJJWNKZJY4JA6WVE&pd_rd_wg=OEBq8&pd_rd_w=zK96v&content-id=amzn1.sym.8c2f9165-8e93-42a1-8313-73d3809141a2&pd_rd_r=49b503a7-262b-42cc-927c-785b599036cc&s=hi&sp_csd=d2lkZ2V0TmFtZT1zcF9kZXRhWw&th=1


CHANDELIER REFERENCE



<https://www.homedepot.com/p/Vigoro-0-8-cu-ft-Black-Bagged-Recycled-Rubber-Mulch-VGN-G08BK96/203714945#overlay>

MULCH REFERENCE

Production		Revisions: # Description A PRELIM PKG Date 3.24.25		PRECIPICE		DATE: 3.24.25		Plate: 7 Of: 8
Director: OLIVIA MATHEWS				THIRD RAIL REPERTORY THEATRE		Scale: AS NOTED		
Set/Drawn by: ALEX MEYER				VENUE: CoHo Theatre				
Lights: ANNABEL CANTOR				TRIM/MULCH				
Sound: PHIL JOHNSON								
Projections: AKITORA ISHII								
TD:								

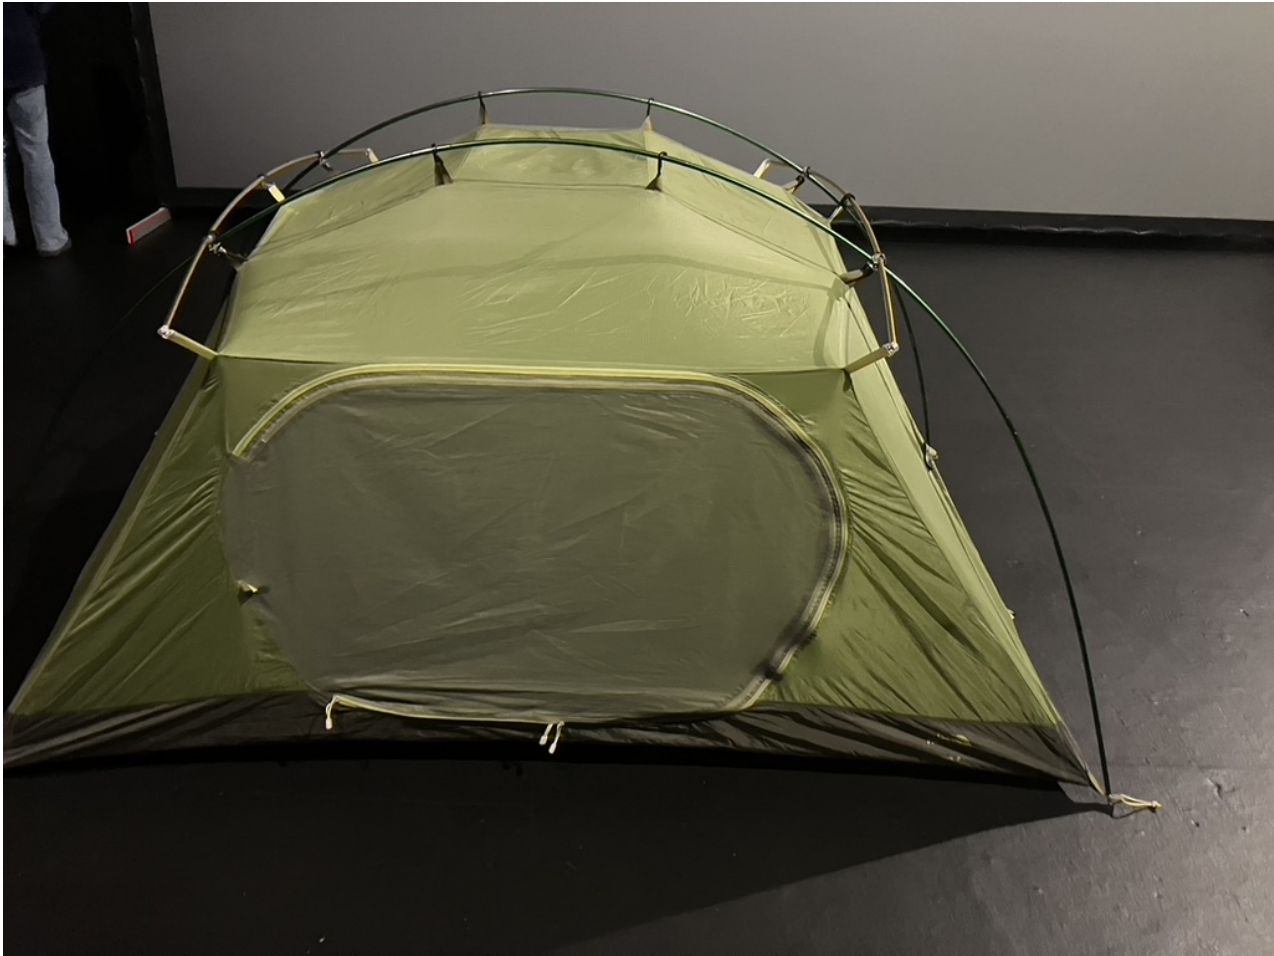

- TENT
- TENT BELONGS TO ACTOR AND MUST NOT BE ALTERED
 - TENT IS BROUGHT ON CENTER UPSTAGE AND ASSEMBLED
 - TENT MUST REMAIN TAUGHT FOR PROJECTION SURFACE
 - TENT MUST BE SECURED TO FLOOR TO PREVENT SLIDING
 - TENT MUST HAVE PADDING FOR ACTOR COMFORT (PROVIDED)
 - TENT MUST DEFLATE ON CUE AT END OF SHOW
 - DISCUSS DUMMY RIGGING POLES TO COLLAPSE- MAY BE SUSPENDED BY LINE TO GRID

Production		Revisions:		PRECIPICE THIRD RAIL REPERTORY THEATRE VENUE: CoHo Theatre TENT
		#	Description	
Director: OLIVIA MATHEWS		A	PRELIM PKG	
Set/Drawn by: ALEX MEYER				
Lights: ANNABEL CANTOR				
Sound: PHIL JOHNSON				
Projections: AKITORA ISHII				
TD:				
		Date		
			3.24.25	